


LIBRARY BUILDING PLAN

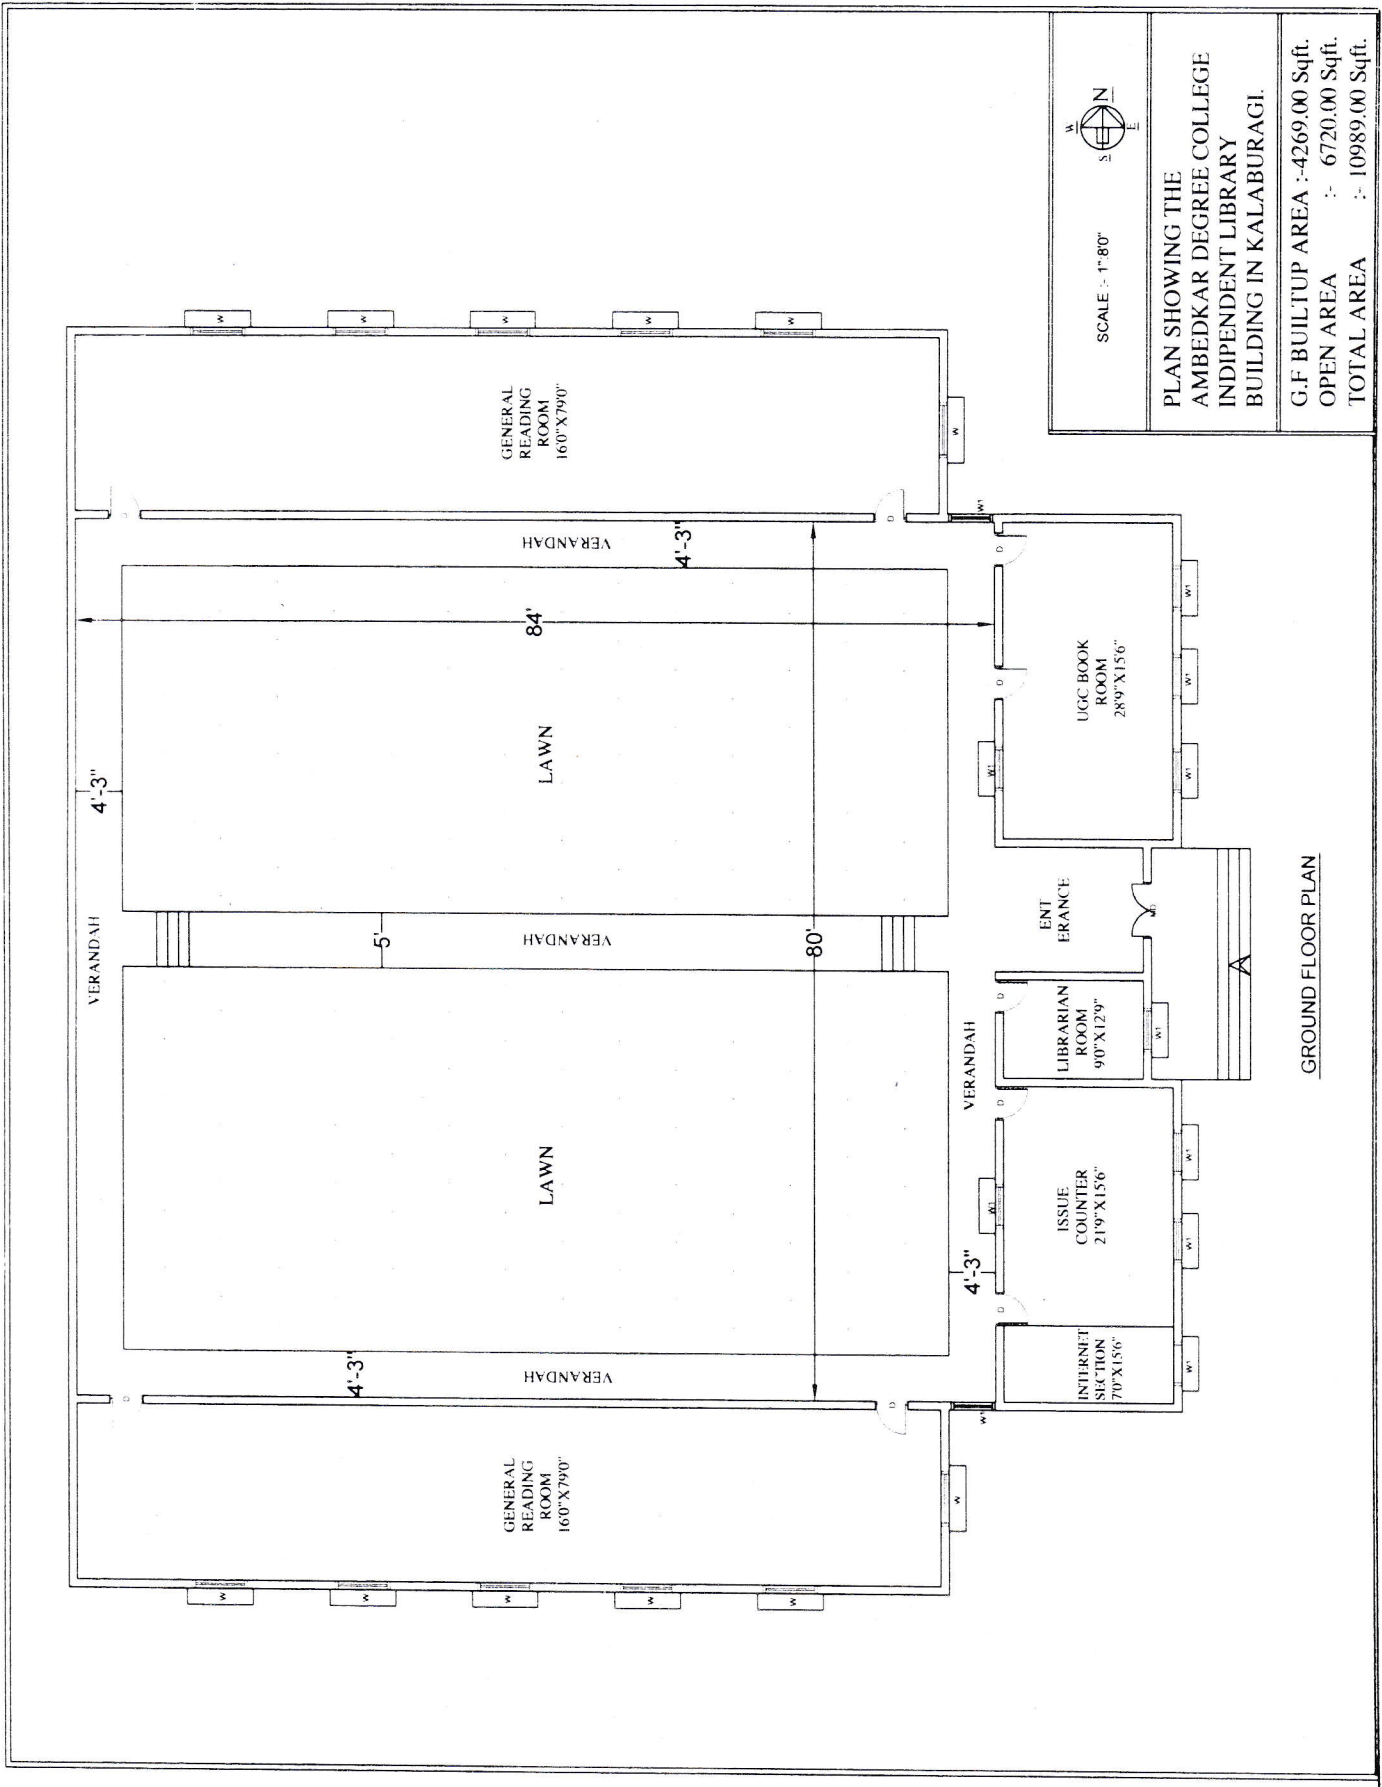

SCALE :- 1"=80"

PLAN SHOWING THE
 AMBEDKAR DEGREE COLLEGE
 INDEPENDENT LIBRARY
 BUILDING IN KALABURAGI.

G.F BUILTUP AREA :- 4269.00 Sqft.
 OPEN AREA :- 6720.00 Sqft.
 TOTAL AREA :- 10989.00 Sqft.

GROUND FLOOR PLAN